


BSDPS L

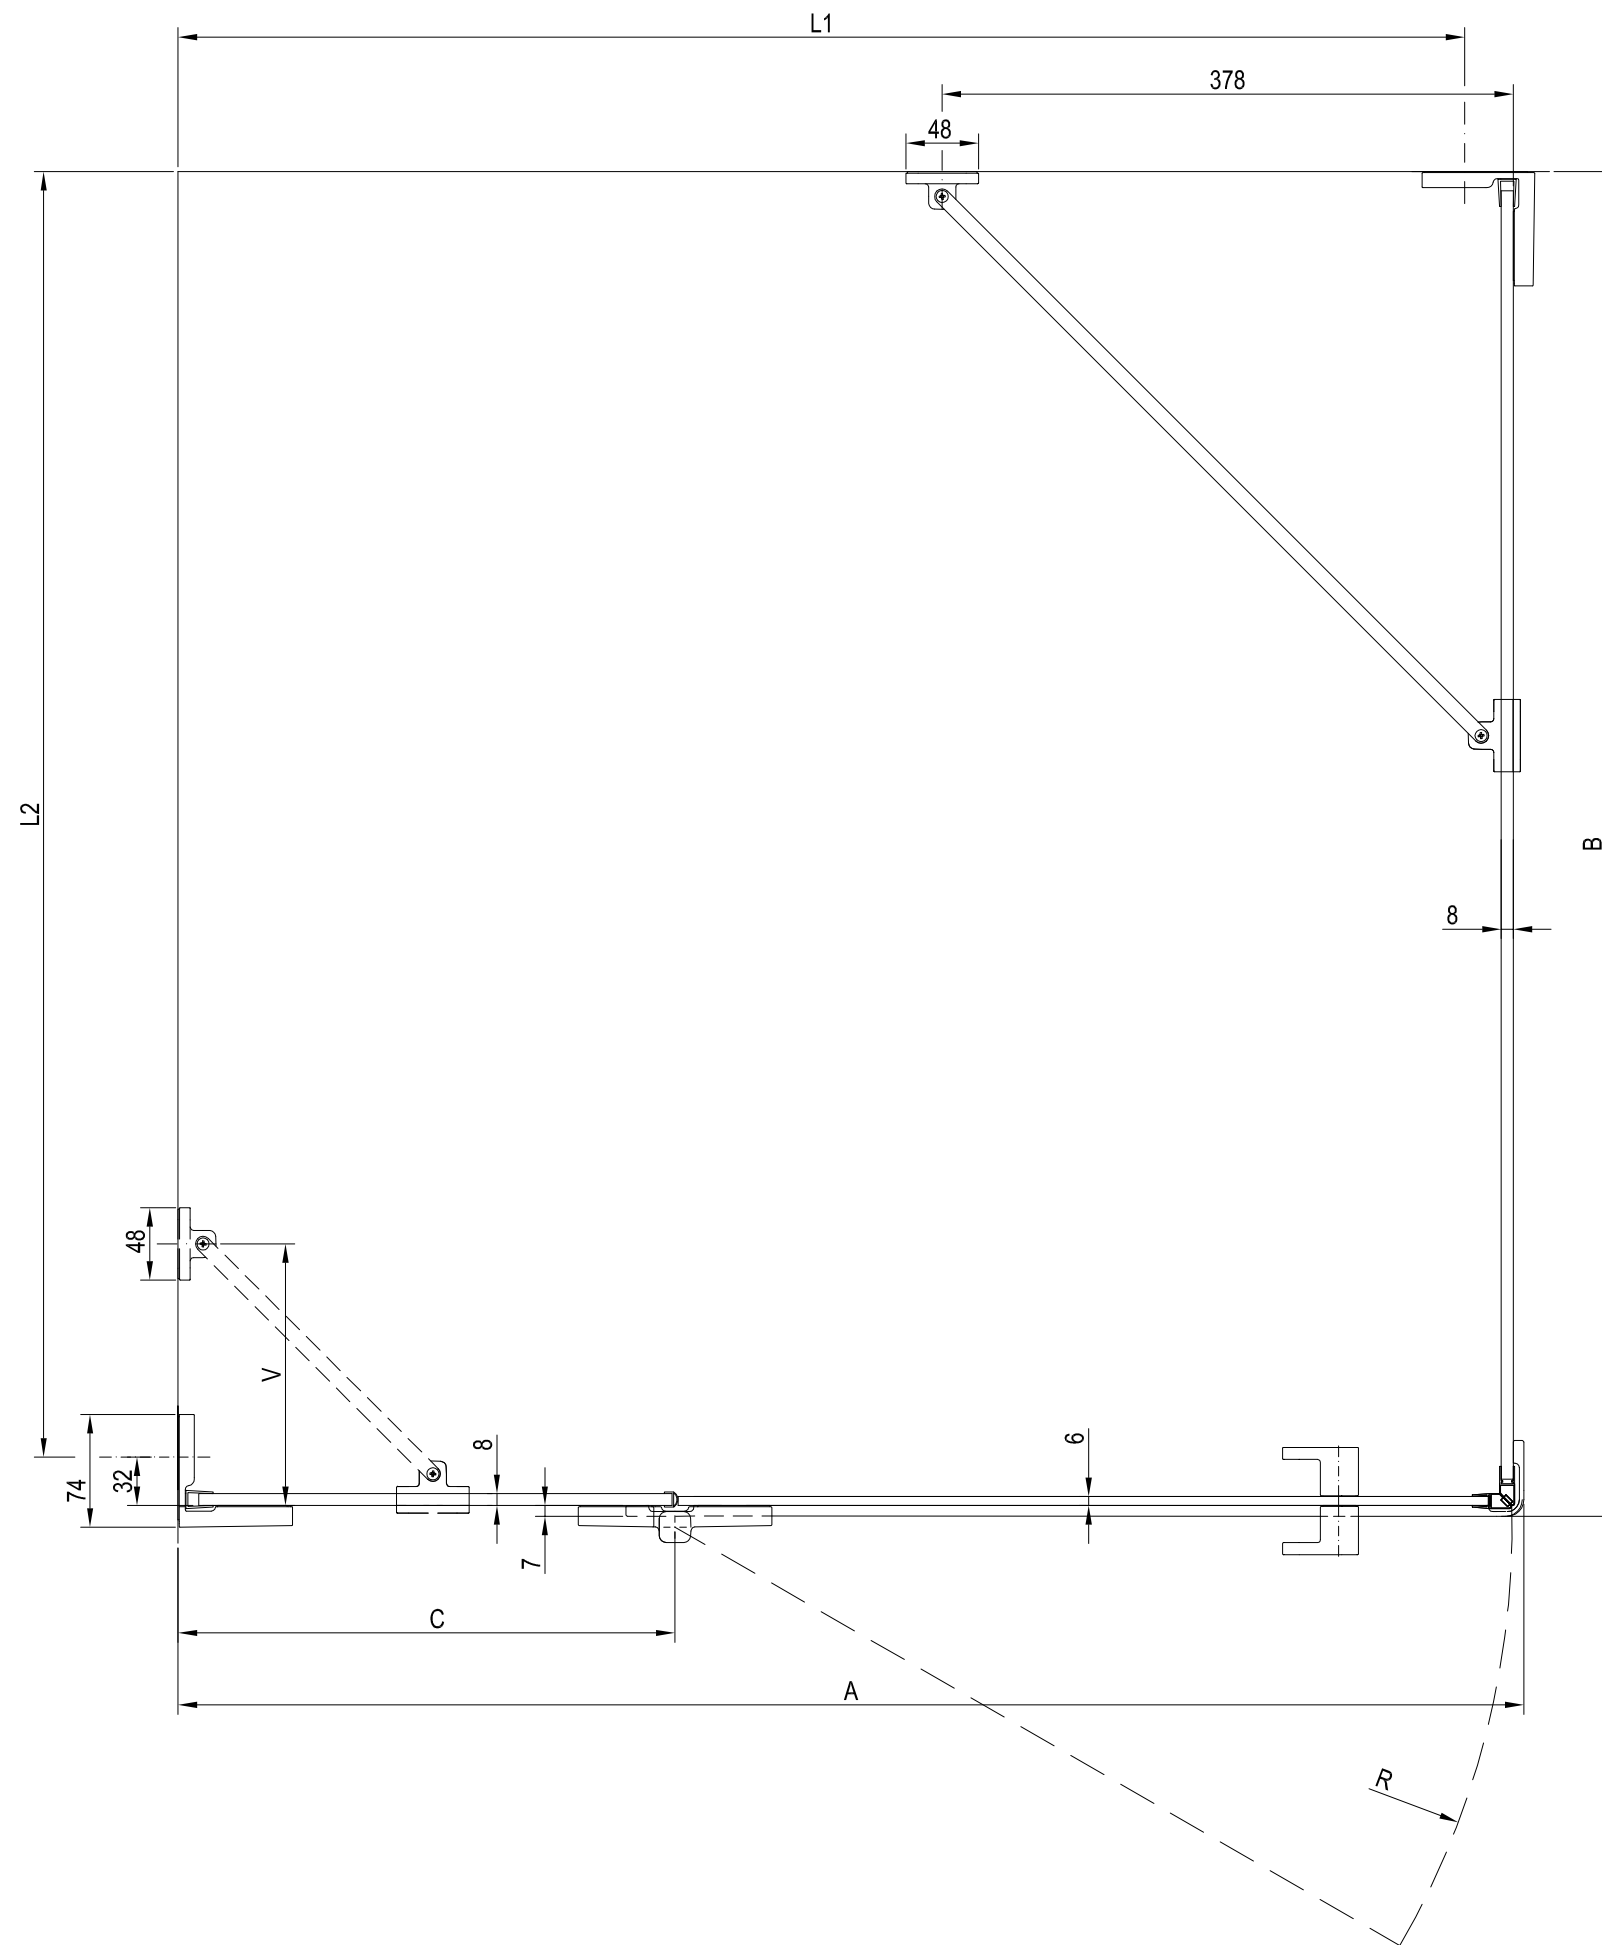

BSDPS	A	B	L1	L2	C	R	V
80x80	789 (783-795)	789 (783-795)	750	750	228	554	-
90x90	889 (883-895)	889 (883-895)	850	850	328	554	-
100x100	989 (983-995)	989 (983-995)	950	950	328	654	173
100x80	989 (983-995)	789 (783-795)	950	750	328	654	173
110x80	1089 (1083-1095)	789 (783-795)	1050	750	428	654	173
120x80	1189 (1183-1195)	789 (783-795)	1150	750	528	654	378
120x90	1189 (1183-1195)	889 (883-895)	1150	850	528	654	378